


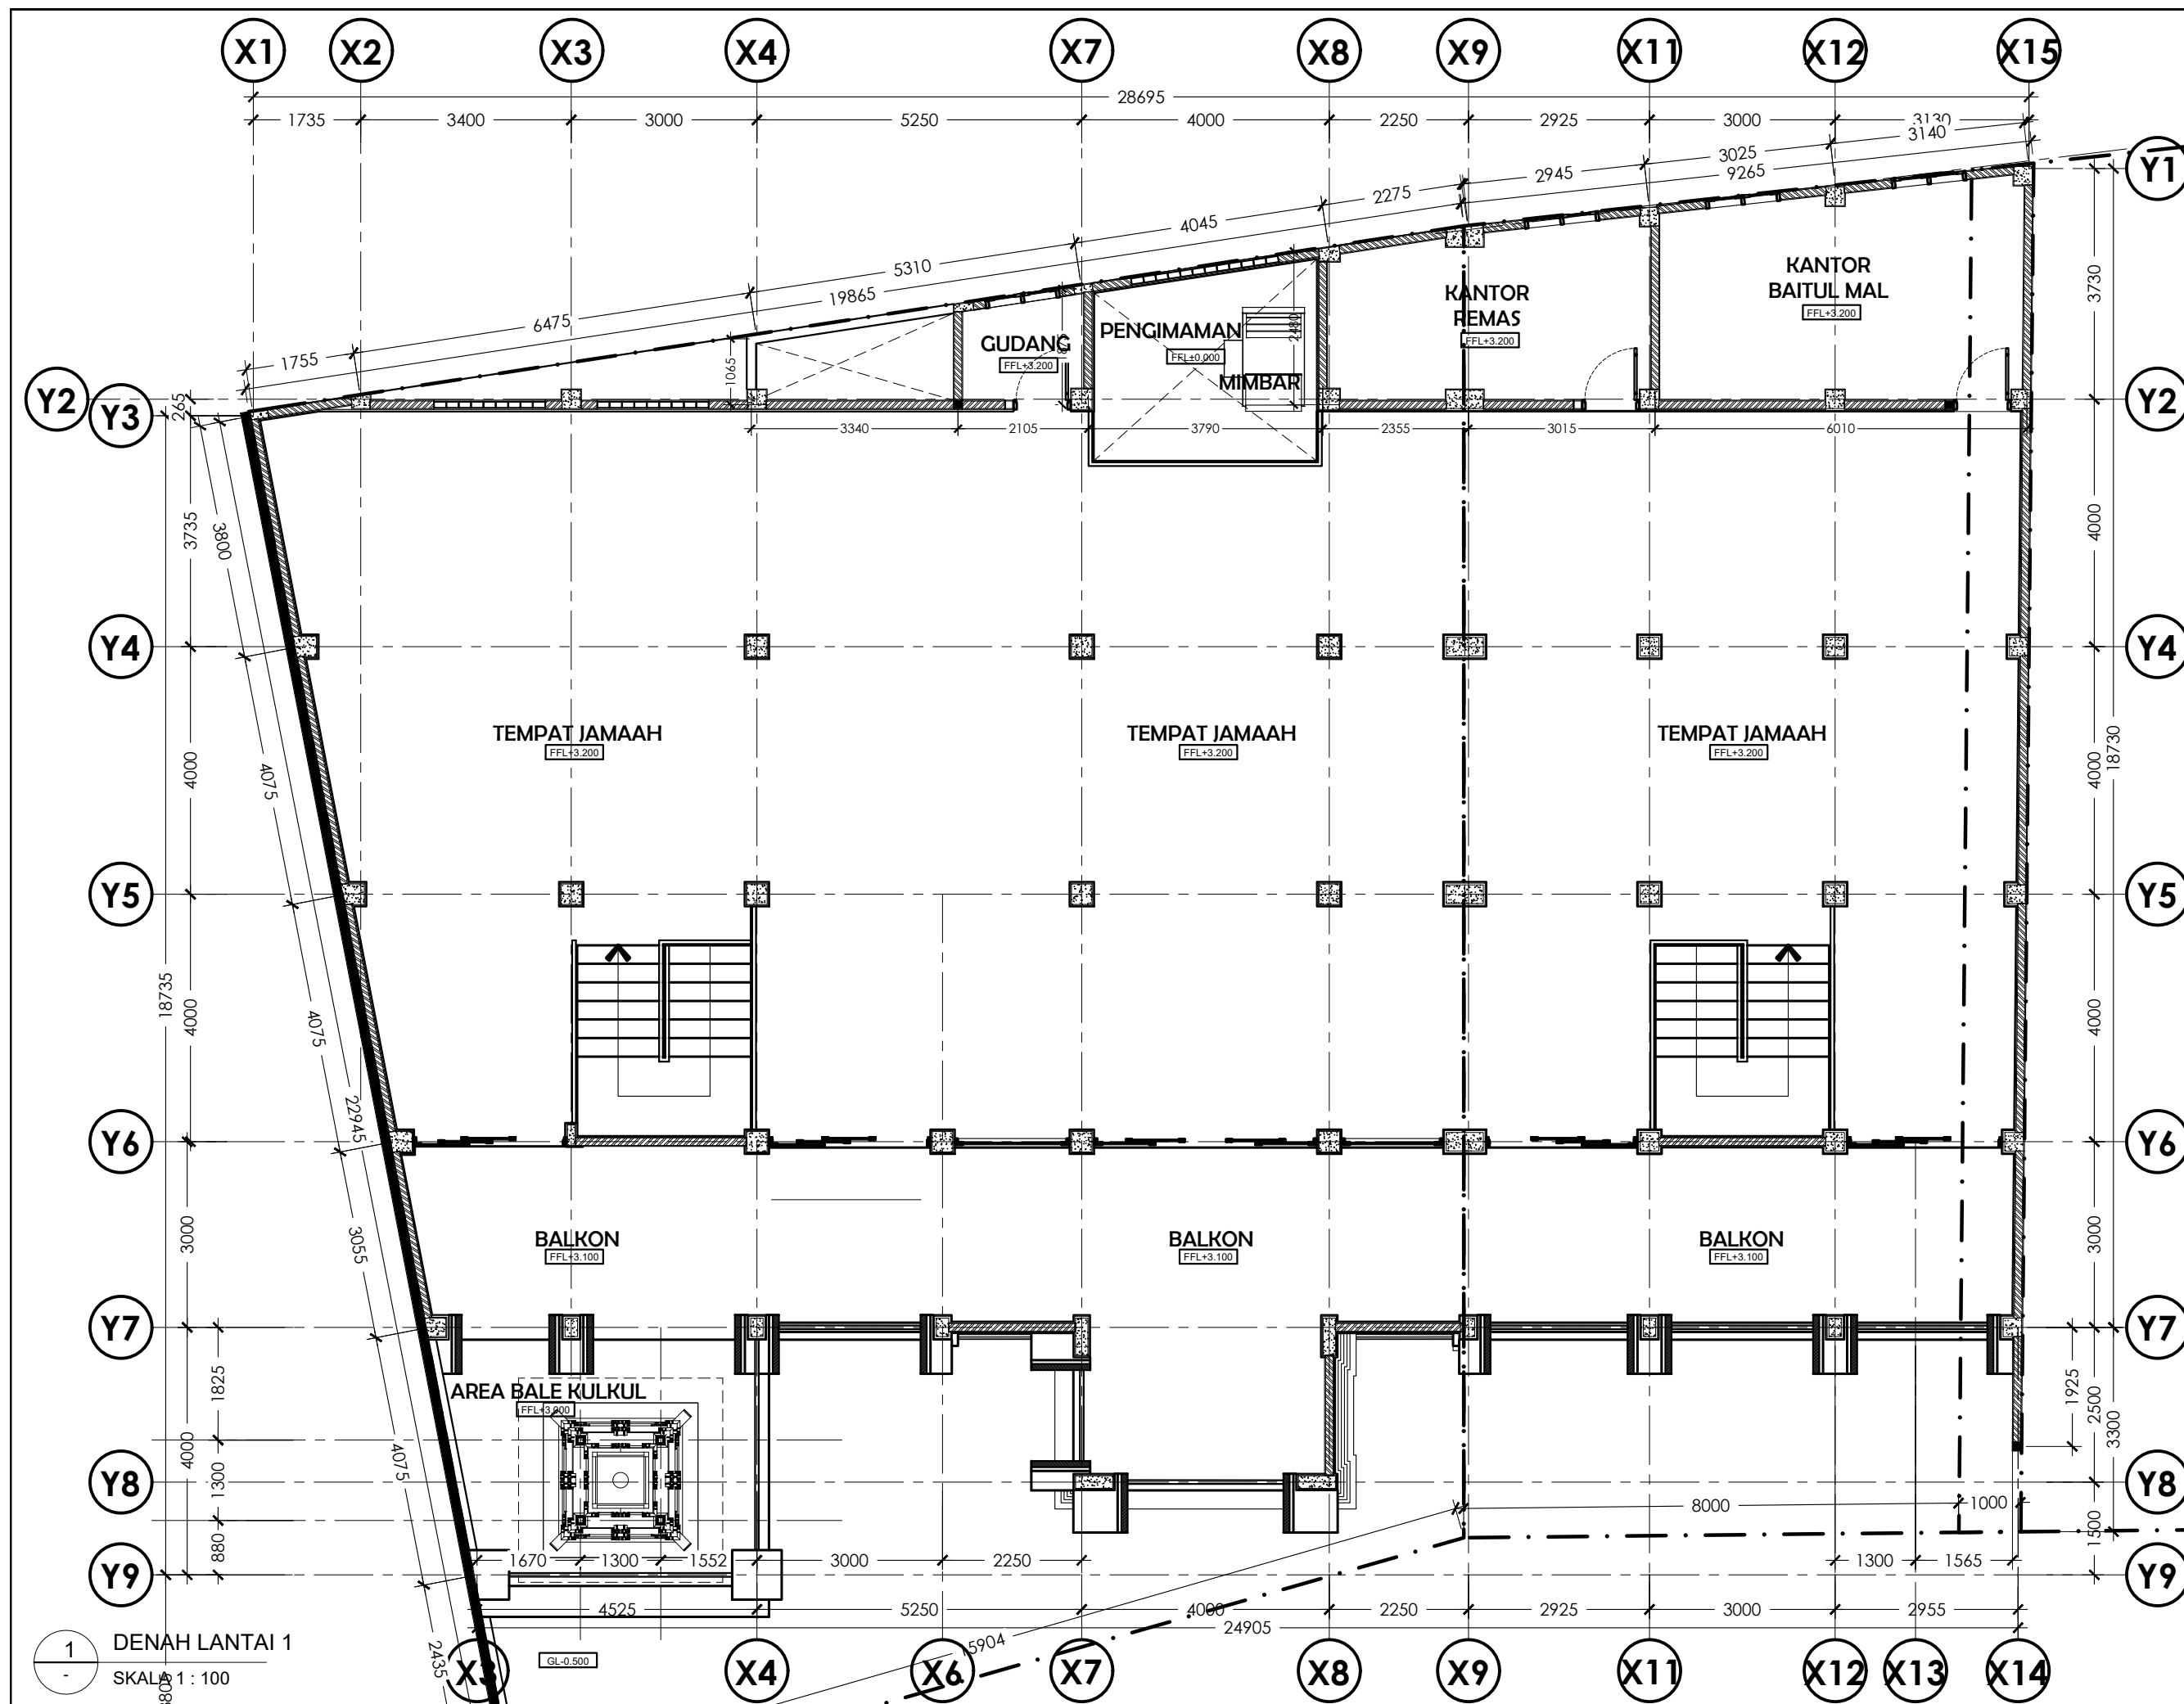

nda
nature design architect

Home : 0361 4724812
Mobile : 082147068074
Email : naturedesign_arch@yahoo.com

PROJECT
PROYEK

MASJID AL HIDAYAH

LOCATION
LOKASI

Jl. GOA GONG

OWNER
PEMILIK

-

REVISION
REVISI

DATE
DA MO YR

DESIGN BY
DIDESAIN OLEH

KHOIRUDDIN HAMZAH, ST

DRAW BY
DIGAMBAR OLEH

-

APPROVED BY OWNER
DISETUJUI PEMILIK

-

PROJECT NO
NO PROYEK

A01-160226

DRAWING NAME
NAMA GAMBAR


DENAH
LANTAI 2

DRAWING SCALE
SKALA GAMBAR

1 : 100

A1 - 103

CAT SUBCAT SHEET NUMBER
NOMOR LEMBAR

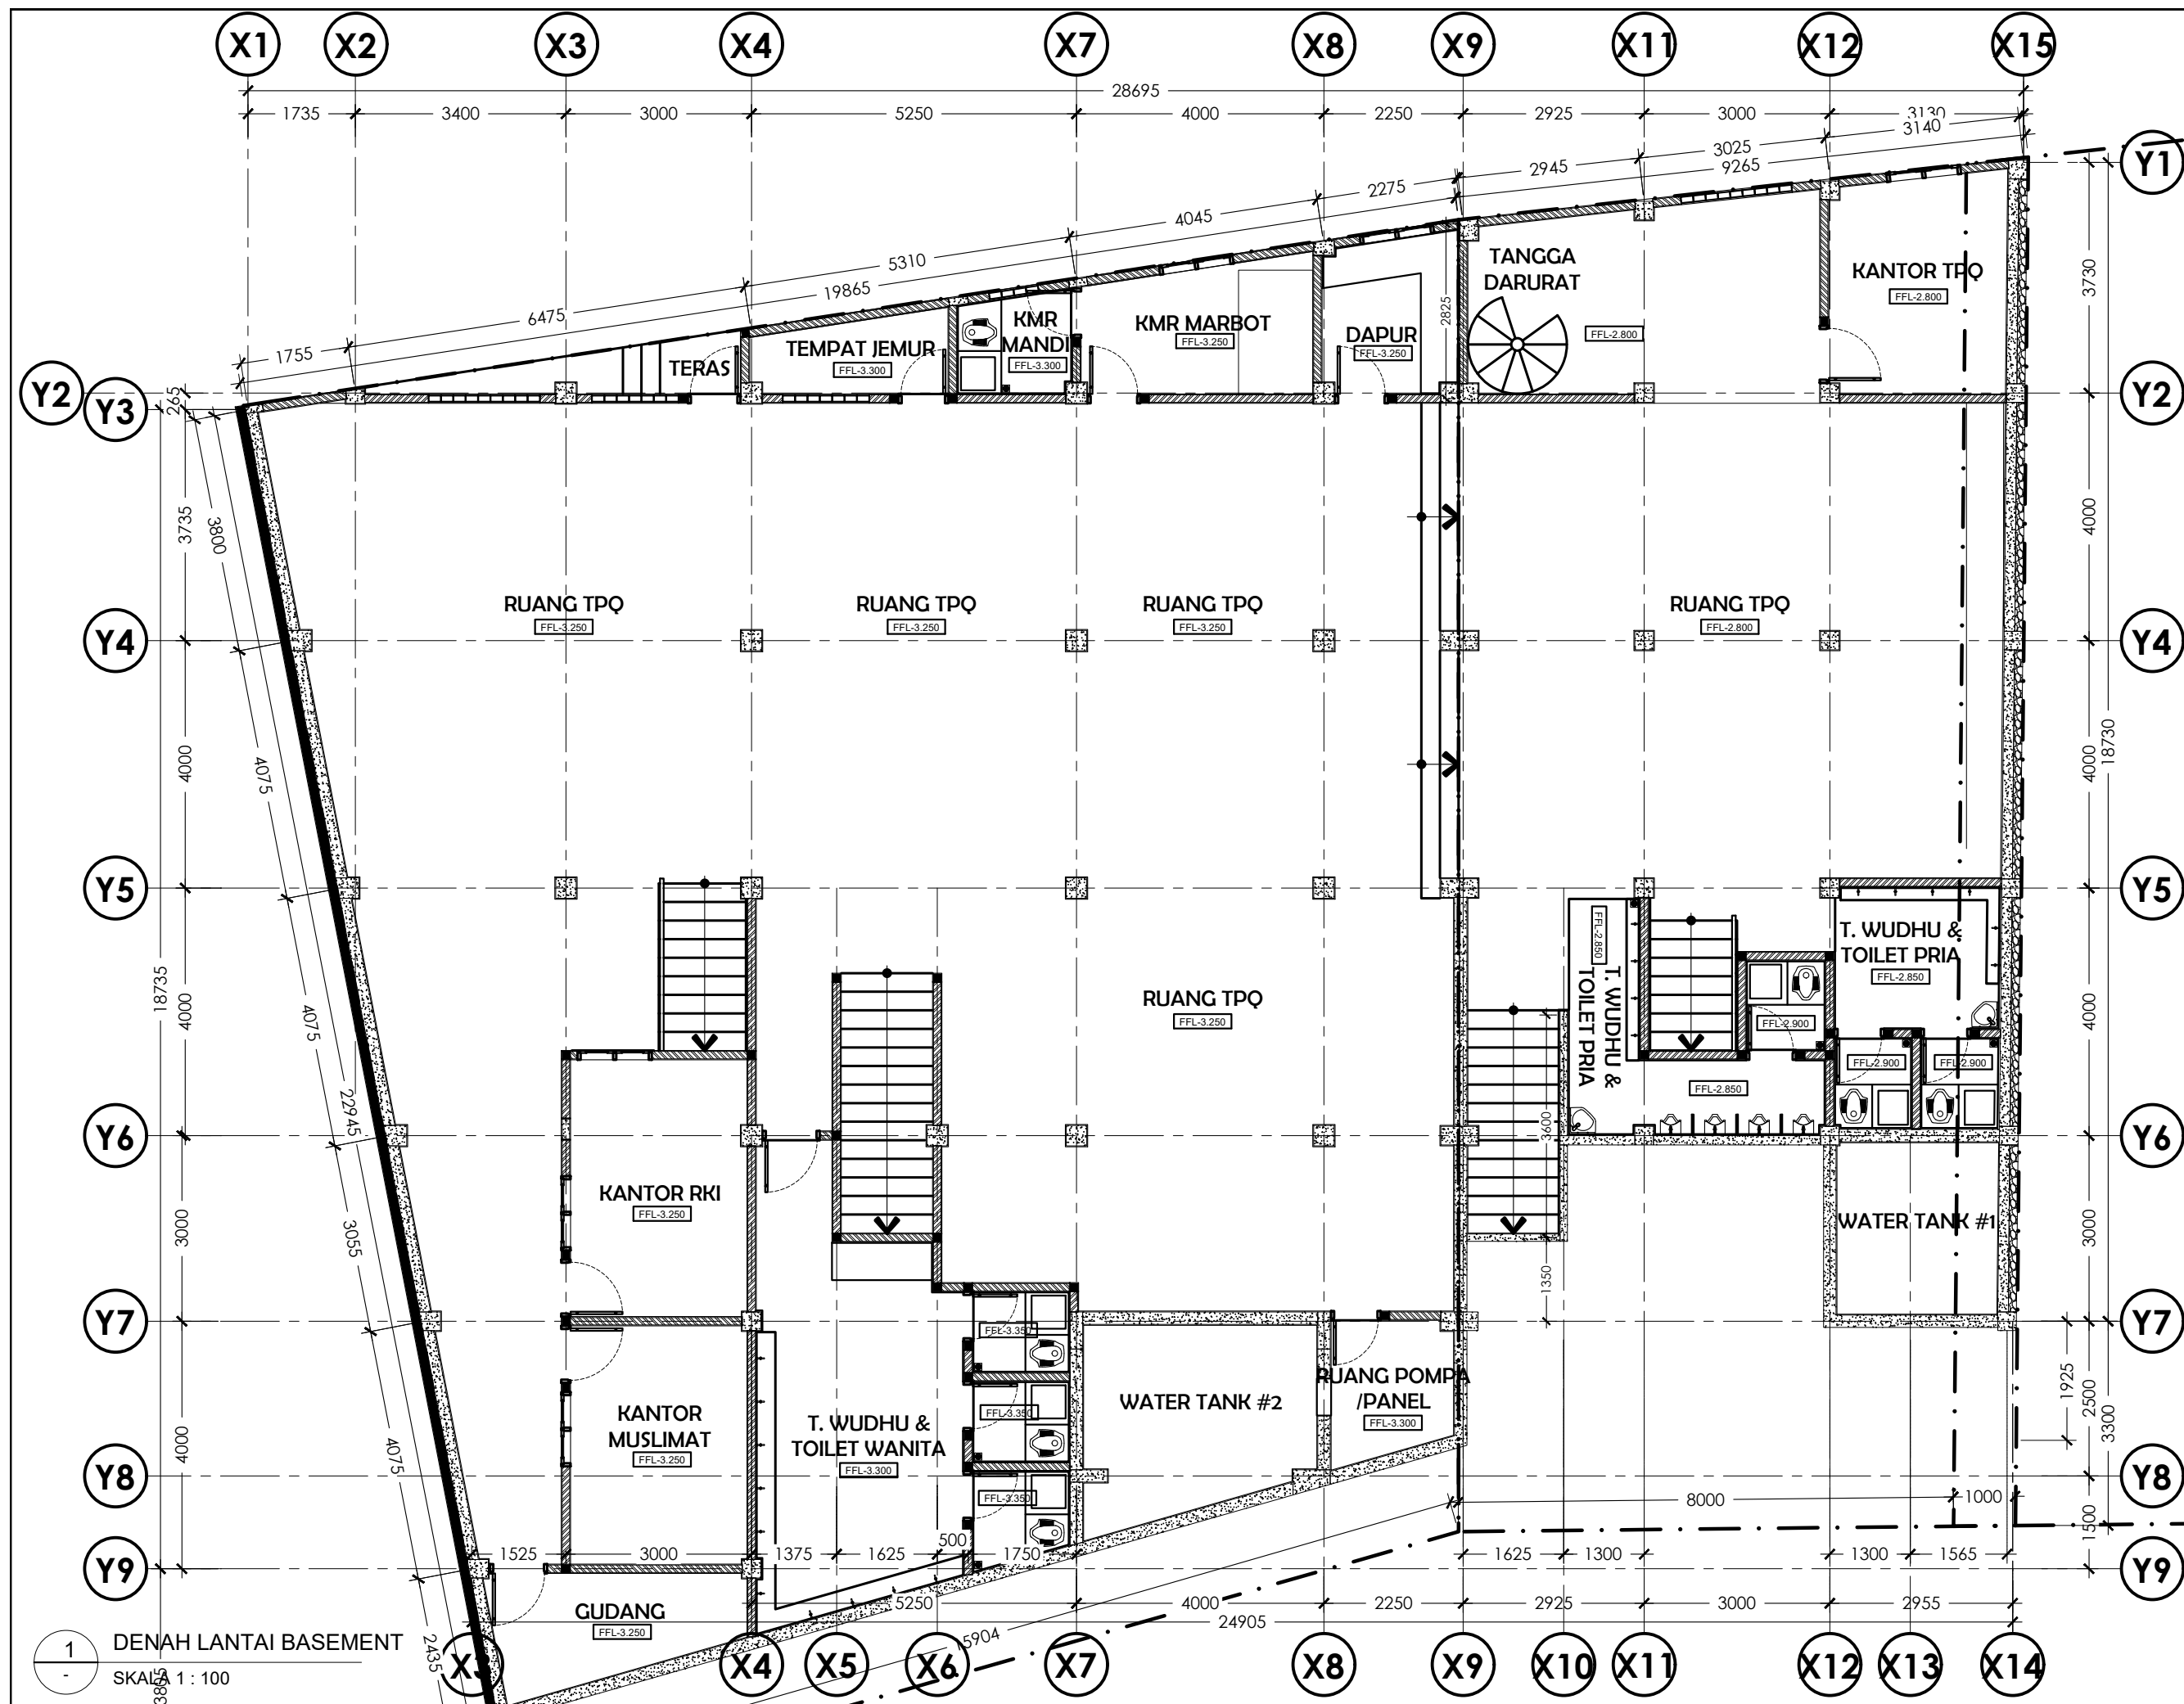

nda
nature design architect

Home : 0361 4724812
Mobile : 082147068074
Email : naturedesign_arch@yahoo.com

PROJECT
PROYEK

MASJID AL HIDAYAH

LOCATION
LOKASI

Jl. GOA GONG

OWNER
PEMILIK

-

REVISION
REVISI

DATE
DA MO YR

DESIGN BY
DIDESAIN OLEH
KHOIRUDDIN HAMZAH, ST

DRAW BY
DIGAMBAR OLEH

APPROVED BY OWNER
DISETUJUI PEMILIK


PROJECT NO
NO PROYEK
A01-160226

DRAWING NAME
NAMA GAMBAR
DENAH
LANTAI BASEMENT

DRAWING SCALE
SKALA GAMBAR
1 : 100

A1 - 101

CAT SUBCAT SHEET NUMBER
NOMOR LEMBAR

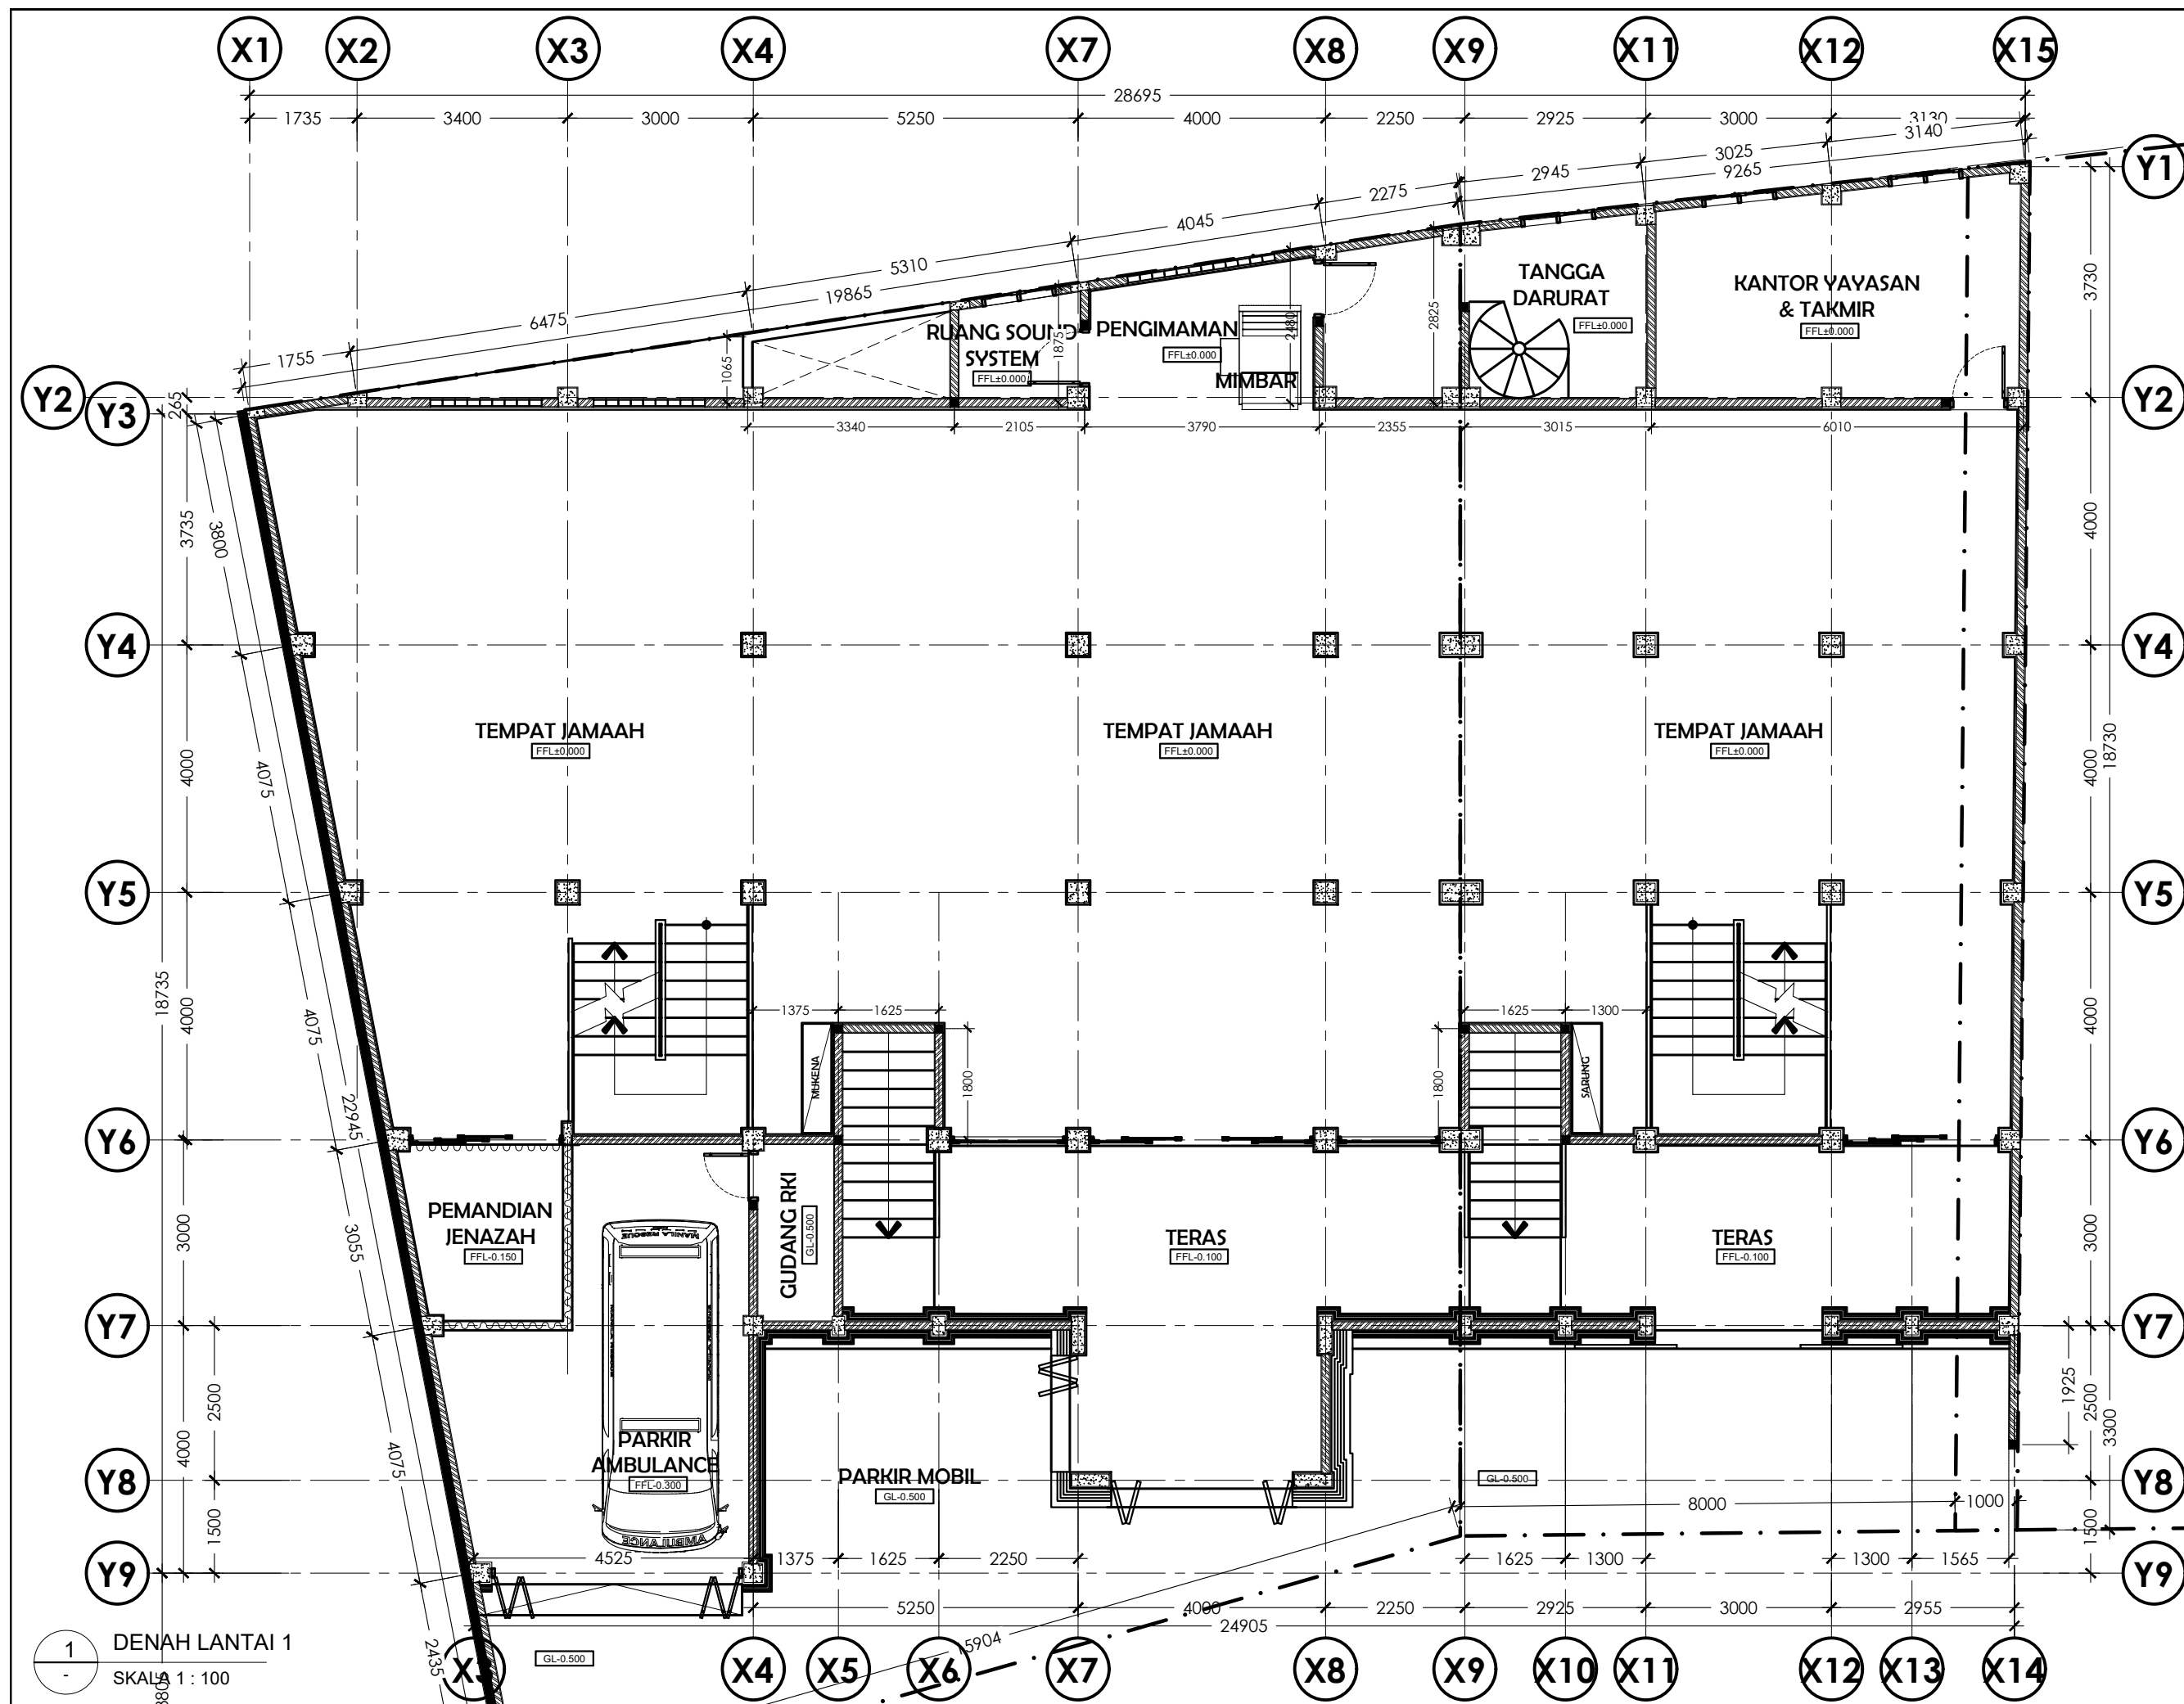

nda
nature design architect

Home : 0361 4724812
Mobile : 082147068074
Email : naturedesign_arch@yahoo.com

PROJECT
PROYEK

MASJID AL HIDAYAH

LOCATION
LOKASI

Jl. GOA GONG

OWNER
PEMILIK

-

REVISION
REVISI

DATE
DA MO YR

DESIGN BY
DIDESAIN OLEH

KHOIRUDDIN HAMZAH, ST

DRAW BY
DIGAMBAR OLEH

-

APPROVED BY OWNER
DISETUJUI PEMILIK

-

PROJECT NO
NO PROYEK

A01-160226

DRAWING NAME
NAMA GAMBAR

DENAH
LANTAI 1

DRAWING SCALE
SKALA GAMBAR

1 : 100

A1 - 102

CAT SUBCAT SHEET NUMBER
NOMOR LEMBAR